
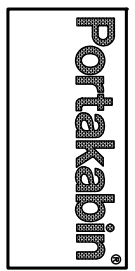


© Portakabin Limited 2001
 This drawing is the property of Portakabin Limited,
 it must not be copied or reproduced or divulged
 to anyone without written permission.
 Rev. Date By

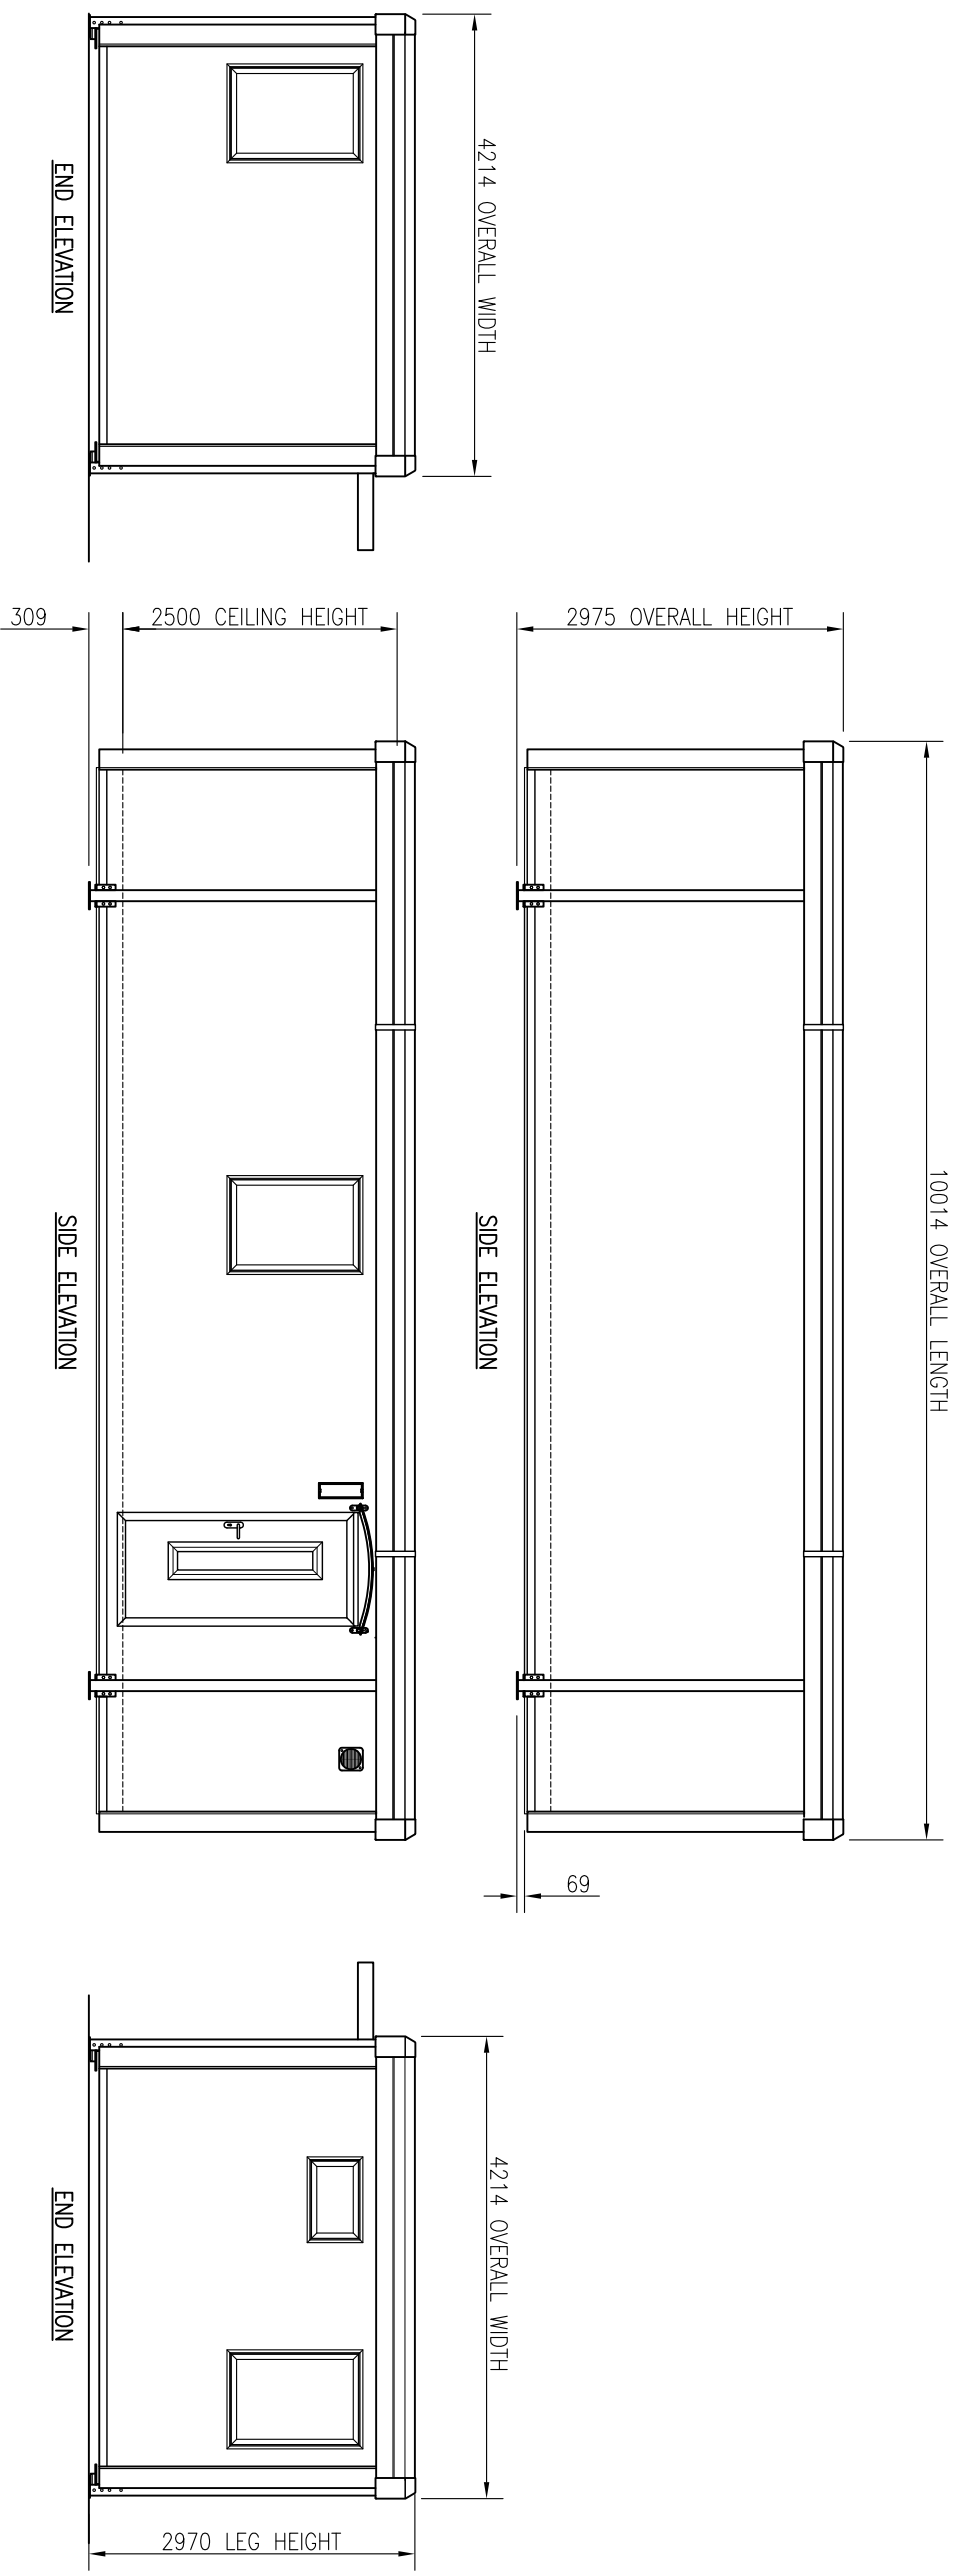

Portakabin Limited Huntington York YO32 9PT
 Telephone 01904 611655 Fax 01904 611644

Project Office
 London Borough
 of Southwark

Title
 TITAN TN104
 ELEVATION
 DRAWING

Date	18/02/20	Drawn	L Hodgson
Scale	1:5 & 1:50		
Dwg. No.	OPP1160723		Rev.

- STANDARD COLOURS**
- External:
- Walls and wall trims
 - Corner trims
 - Roof
 - Lodostrut legs
 - Fascia
 - Windows
 - Door leaf
 - Door Frame
 - Door Furniture
- Goosewing grey nearest BS ref 10 A 05
- Silver
 - White nearest BS 4800 ref 00 E 55
 - Grey BS 4800 ref 00 A 05
 - Anthracite RAL 7016
 - Anthracite RAL 7016
 - Anthracite RAL 7016
 - Satin silver anodised aluminium
 - Brushed silver